







This map is reproduced from Ordnance Survey material with the permission of Ordnance Survey on behalf of the Controller of Her Majesty's Stationery Office. © Crown copyright. Unauthorised reproduction, infringes Crown copyright and may lead to prosecution or civil proceedings. Stockport Metropolitan Borough Council 1100019571 2015

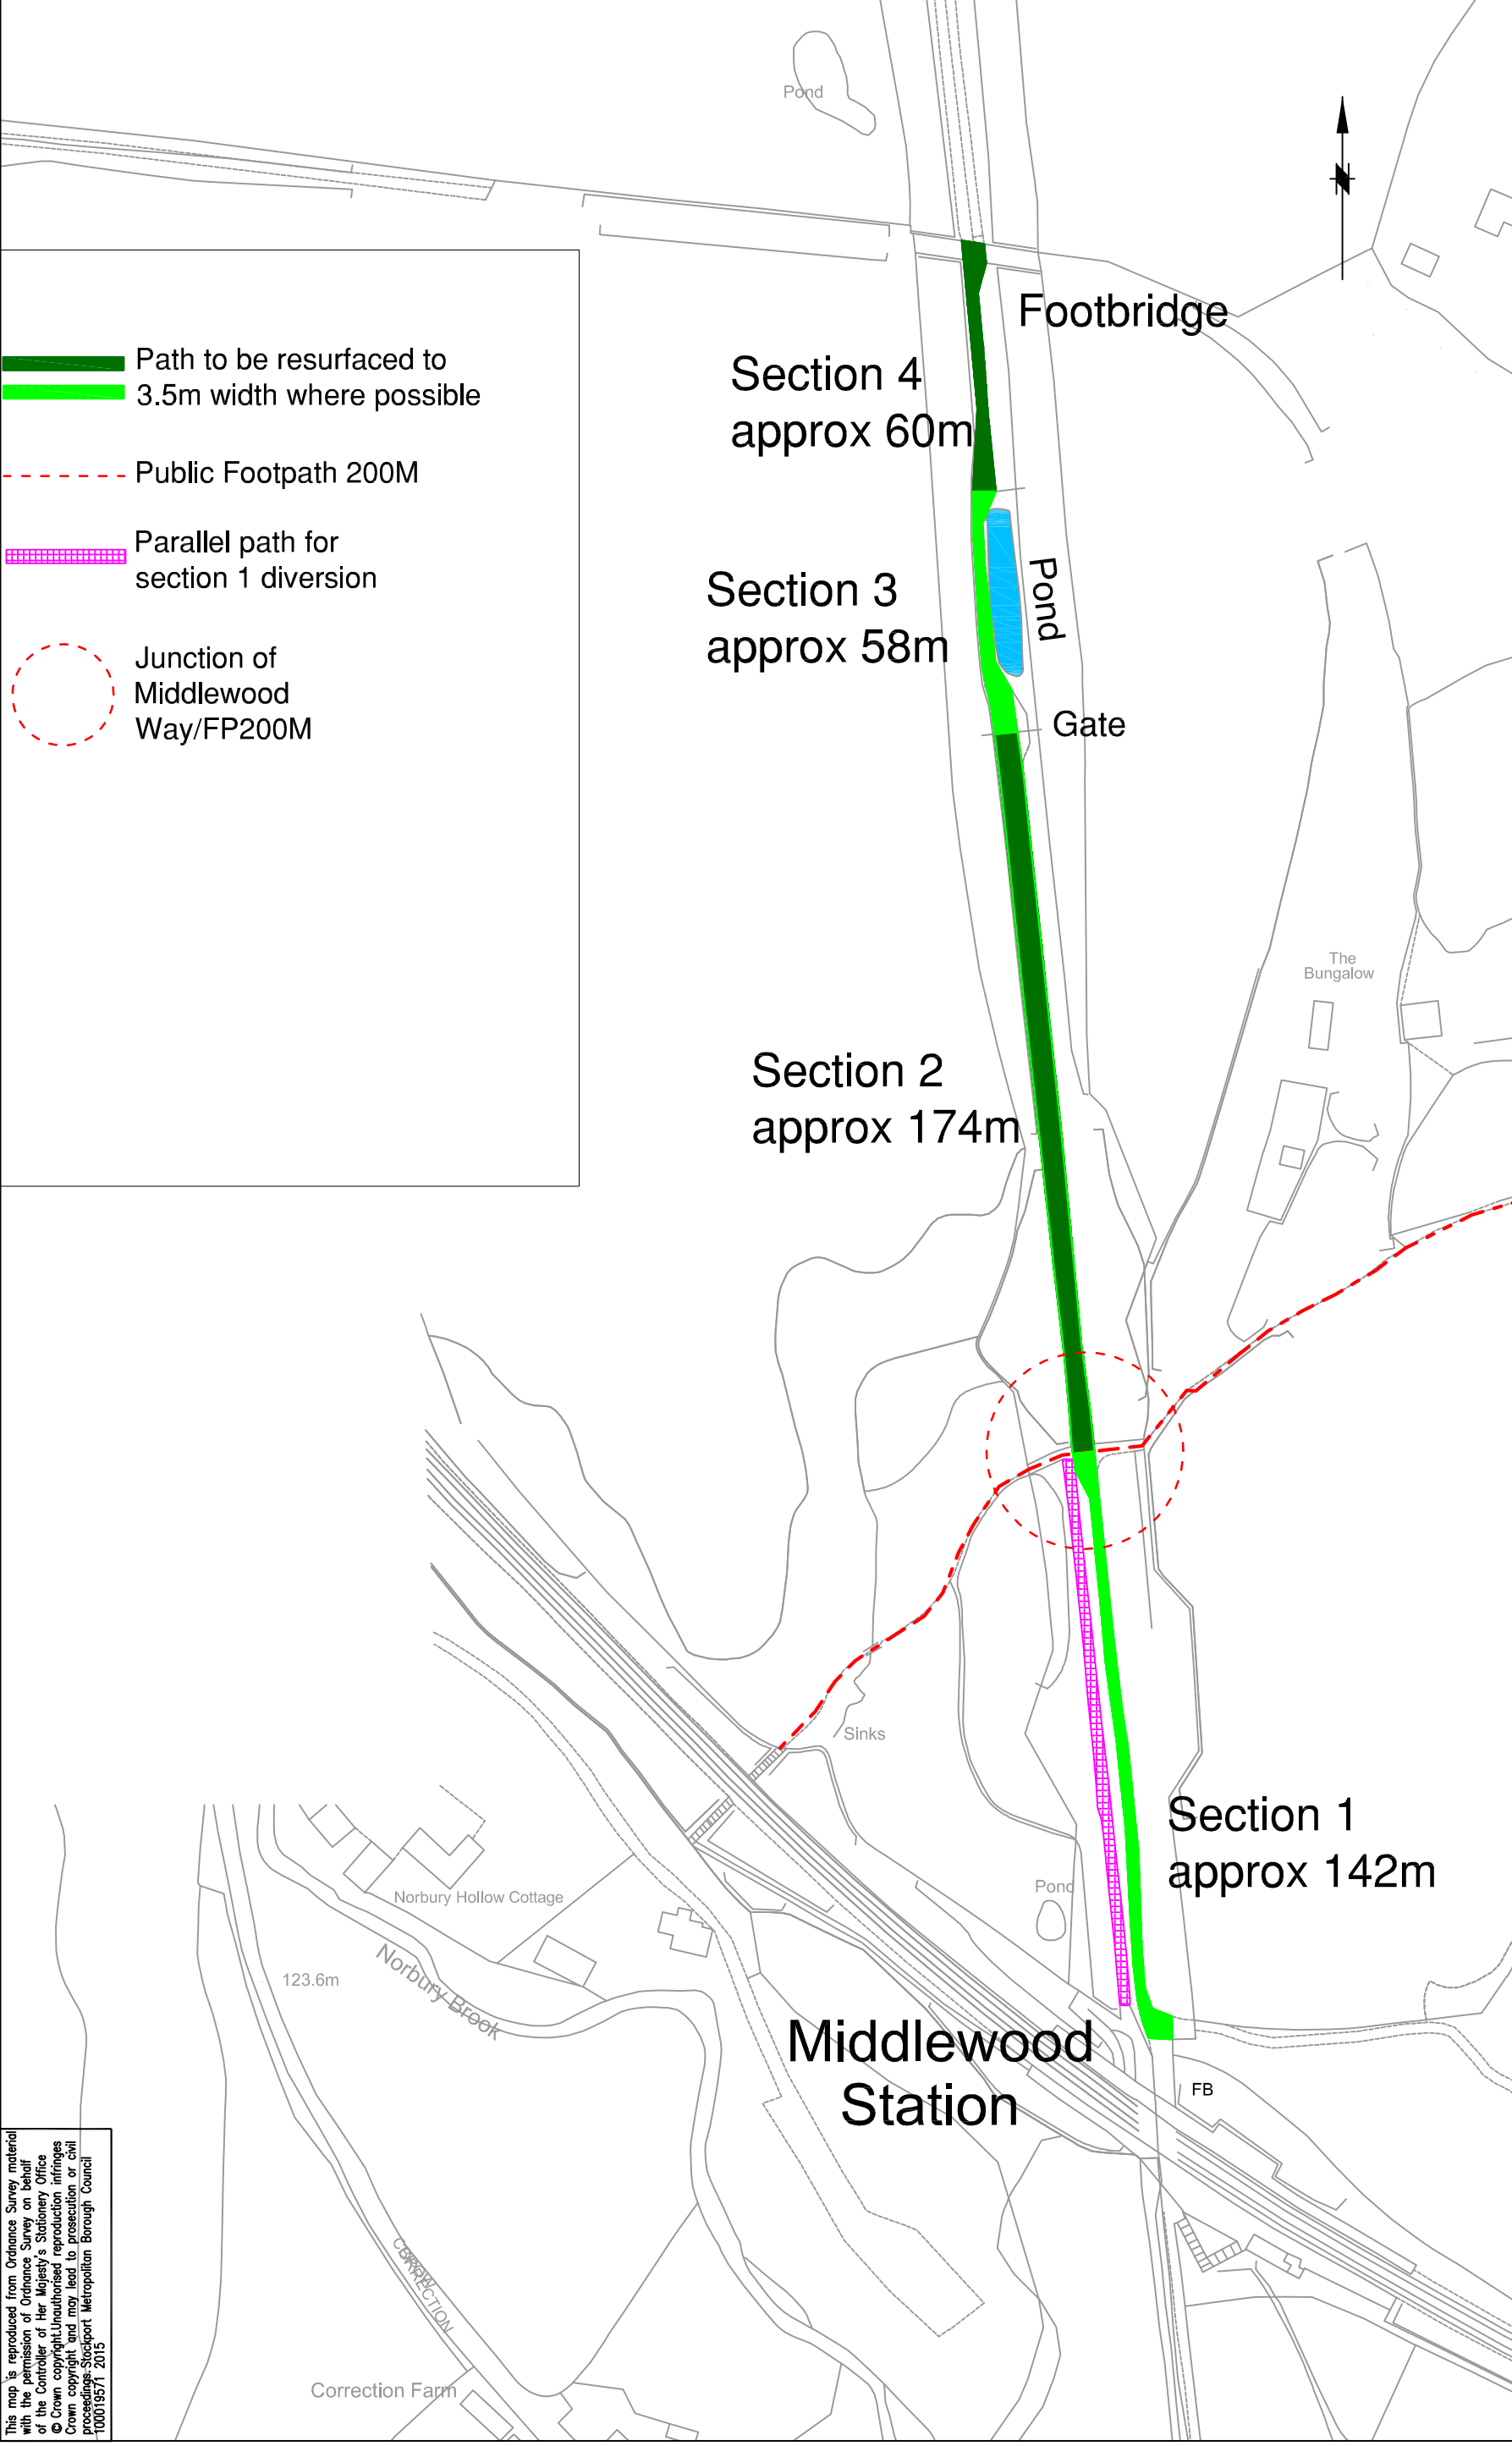

 Path to be resurfaced to 3.5m width where possible
 Public Footpath 200M
 Parallel path for section 1 diversion
 Junction of Middlewood Way/FP200M

| | | | | | | | |
|--|--|--|--|---|--|---|--|
| STOCKPORT METROPOLITAN BOROUGH COUNCIL  STOPFORD HOUSE STOCKPORT SK1 3XE Tel : 0161 474 Fax : 0161 | | AMENDMENTS DRAWN CHECKED DATE No AMENDMENT | | JOB TITLE 0824 Walking to Health DRAWING TITLE 0824-05 Middlewood Way-work sections | | Filename Drawn NMR Date 3/3/2016 Engineer Date Approved Date Scale NOT TO SCALE Drawing No. 0824/05/NMR/2 Revision | |
| | | STOCKPORT METROPOLITAN BOROUGH COUNCIL CORPORATE DIRECTORATE PLACE | | Scale NOT TO SCALE Drawing No. 0824/05/NMR/2 Revision | | Approved Date | |